
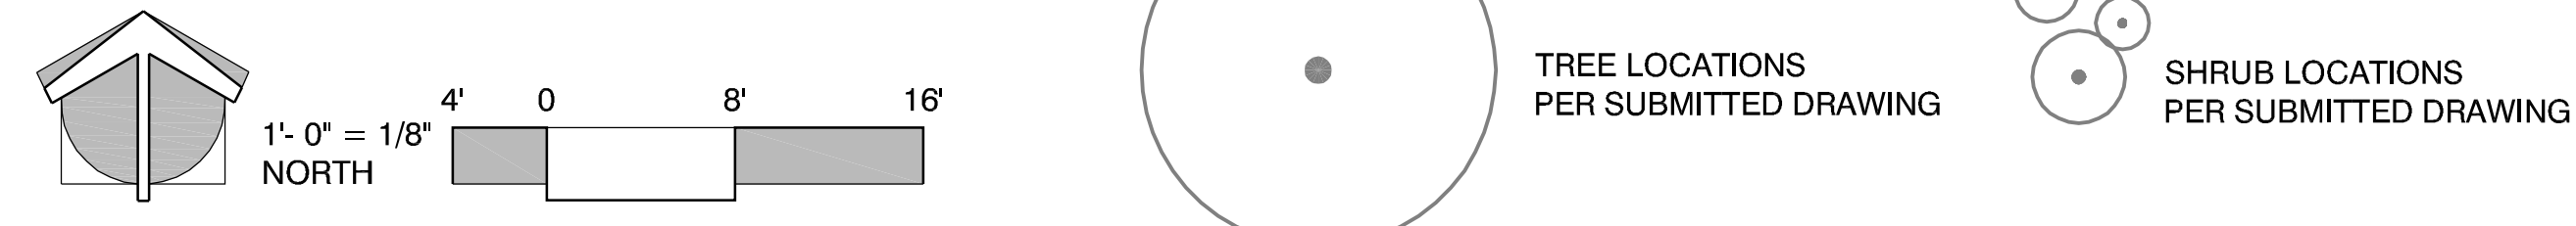


LEGEND	
Symbol	Description
	BACKFLOW PREVENTER (as required by city)
	IRRIGATION CONTROL VALVE
	VALVE BOX
	PRESSURE COMPENSATING BUBBLER
	DISTRIBUTION (1/4") TUBING WITH DRIPPER
	MAINLINE 1" Schedule 40 PVC
	IRRIGATION CONTROL WIRE 24 volt multi-strand wire
	IRRIGATION CONTROLLER
	WATER MAIN Potable water supply line to house
	WATER METER
	VALVE/ ZONE 1 (Front Drip) VALVE/ZONE 2 (Back Drip) VALVE/ZONE 3 (Bubblers/Garden) VALVE/ ZONE 4 (Back Lawn) VALVE/ZONE 5 (Back Lawn) VALVE/ZONE 5 (Back Lawn)
THROW PATTERN LEGEND	
Symbol	Description
	FULL CIRCLE POP-UP SPRAY HEAD
	THREE QUARTER POP-UP SPRAY HEAD
	HALF CIRCLE POP-UP SPRAY HEAD
	ONE QUARTER POP-UP SPRAY HEAD
	VARIABLE ARC PATTERN (adjust to fit area)

1 LAWN SPRINKLER LAYOUT

2 DRIP AND BUBBLER LAYOUT

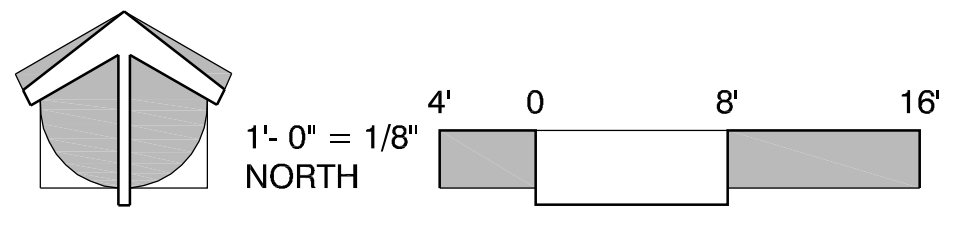

2101 East Broadway Road #36 Tempe, AZ 85282
E-MAIL designdrawing@turning-pro.com

Residence
1001 N. First Avenue
Phoenix, Arizona

PROJECT # 2009-00
DATE: JANUARY 1, 2009
REVISION:

Combo Irrigation Plan 1