

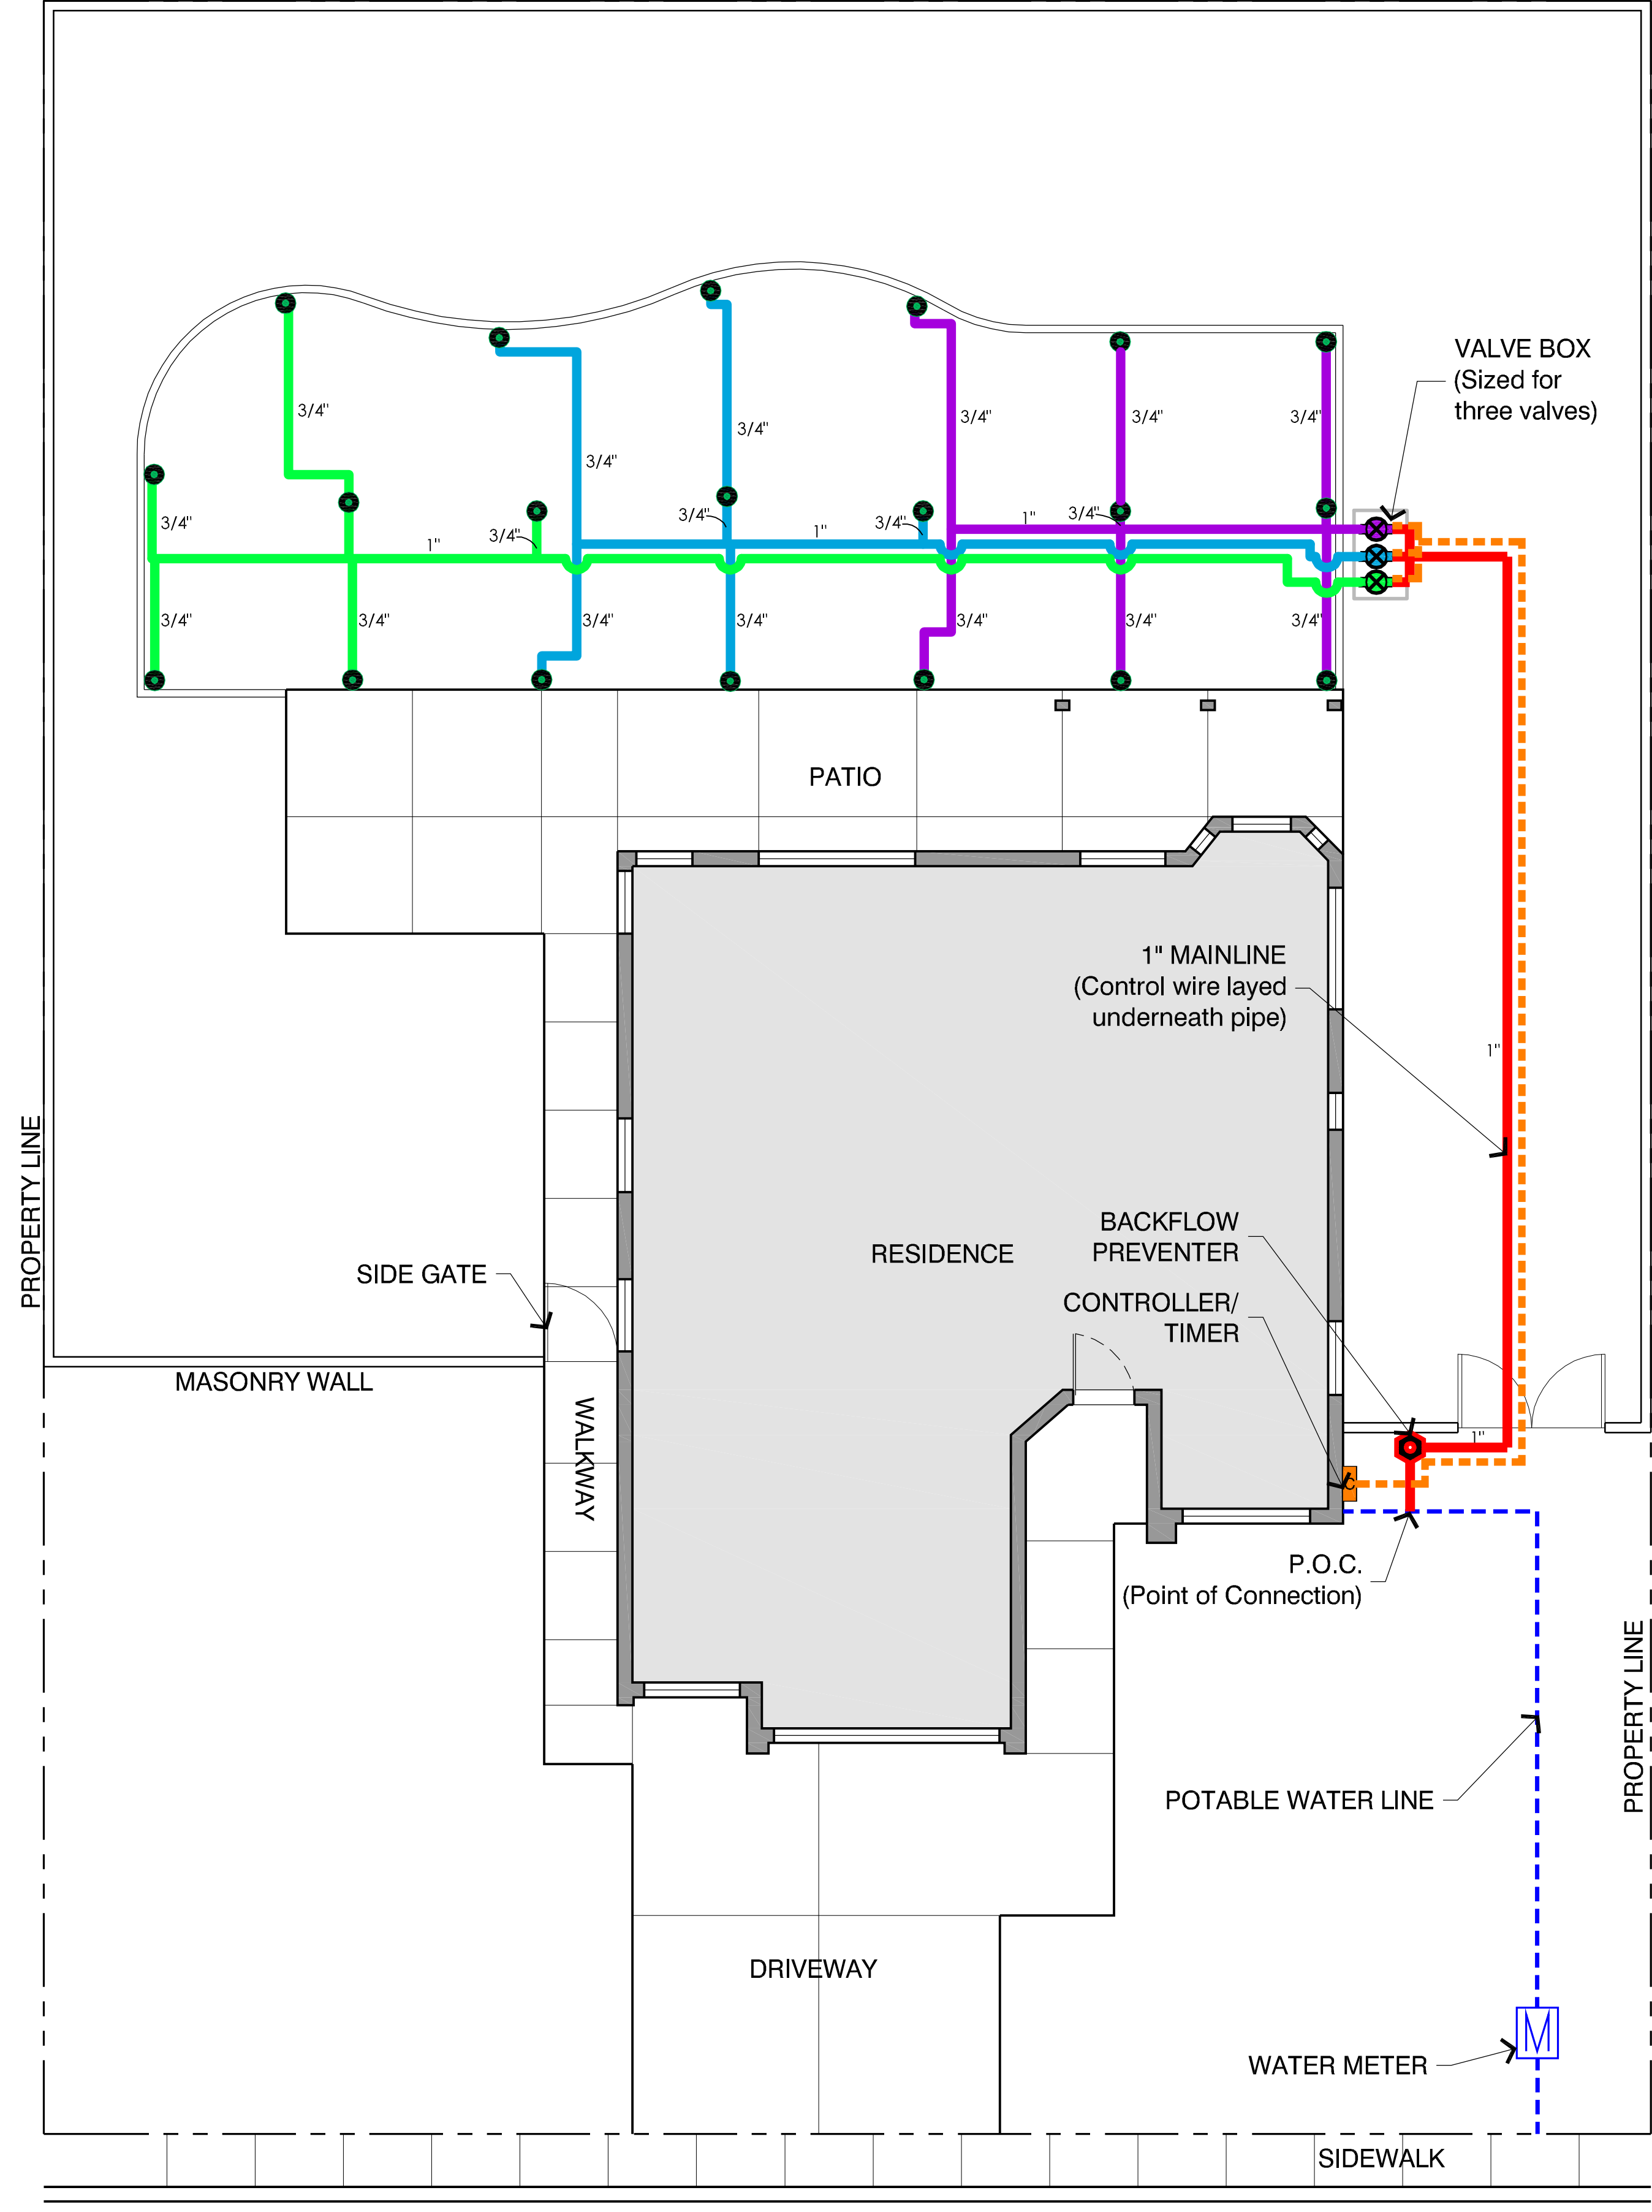


1 SPRINKLER LAYOUT

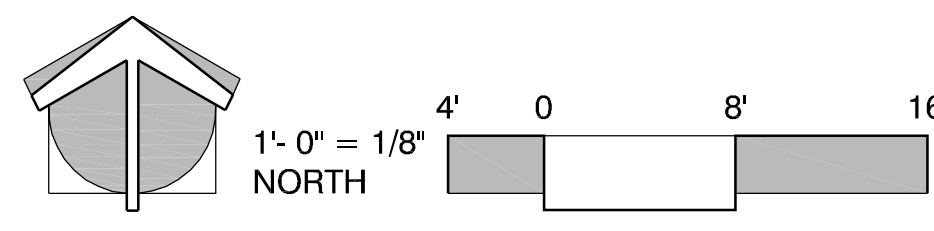

2 PIPE LAYOUT

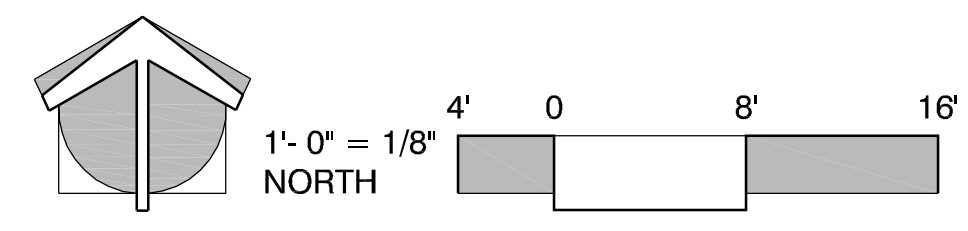

LEGEND	
Symbol	Description
	BACKFLOW PREVENTER (as required by city)
	IRRIGATION CONTROL VALVE
	VALVE BOX
	SPRINKLER HEAD
	MAINLINE 1" Schedule 40 PVC
	IRRIGATION CONTROL WIRE 24 volt multi-strand wire
	IRRIGATION CONTROLLER
	WATER MAIN Potable water supply line to house
	WATER METER
	VALVE/ ZONE 1 (Back Lawn)
	VALVE/ZONE 2 (Back Lawn)
	VALVE/ZONE 3 (Back Lawn)
THROW PATTERN LEGEND	
Symbol	Description
	FULL CIRCLE POP-UP SPRAY HEAD
	THREE QUARTER POP-UP SPRAY HEAD
	HALF CIRCLE POP-UP SPRAY HEAD
	ONE QUARTER POP-UP SPRAY HEAD
	VARIABLE ARC PATTERN (adjust to fit area)



2101 East Broadway Road #36 Tempe, AZ 85282  
E-MAIL designdrawing@turning-pro.com

<b>Residence</b>	
1001 N. First Avenue Phoenix, Arizona	
PROJECT # 2009-00	
DATE: JANUARY 1, 2009	
REVISION:	